

GARRISON





BASE INSTRUCTIONS

Flat and firm base. Recommended: concrete, tarmac or paving flags.
Min. distance from walls/ shrubbery: 1000mm.
Min. base size (WxDxH) 3200mm x 2640mm x 50mm.

INSTALLATION

Please note, that due to the size and complexity of this workshop/ tool shed design, the Asgard Garrison workshop is supplied with installation as standard.

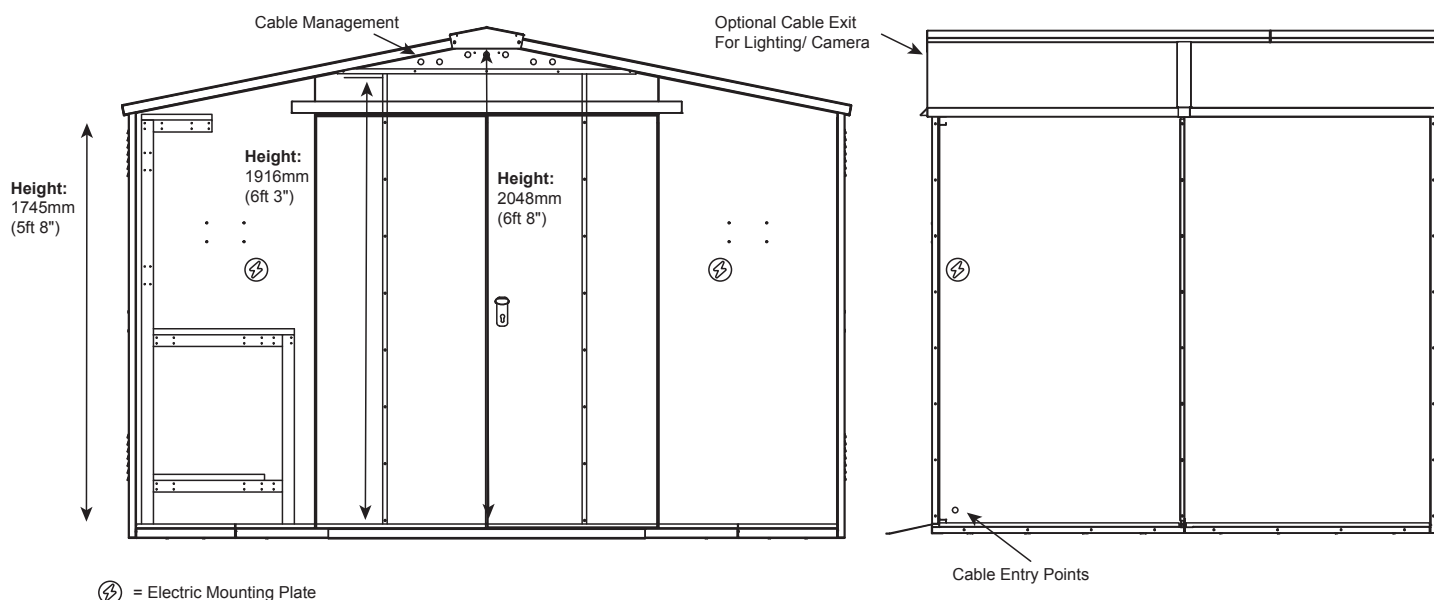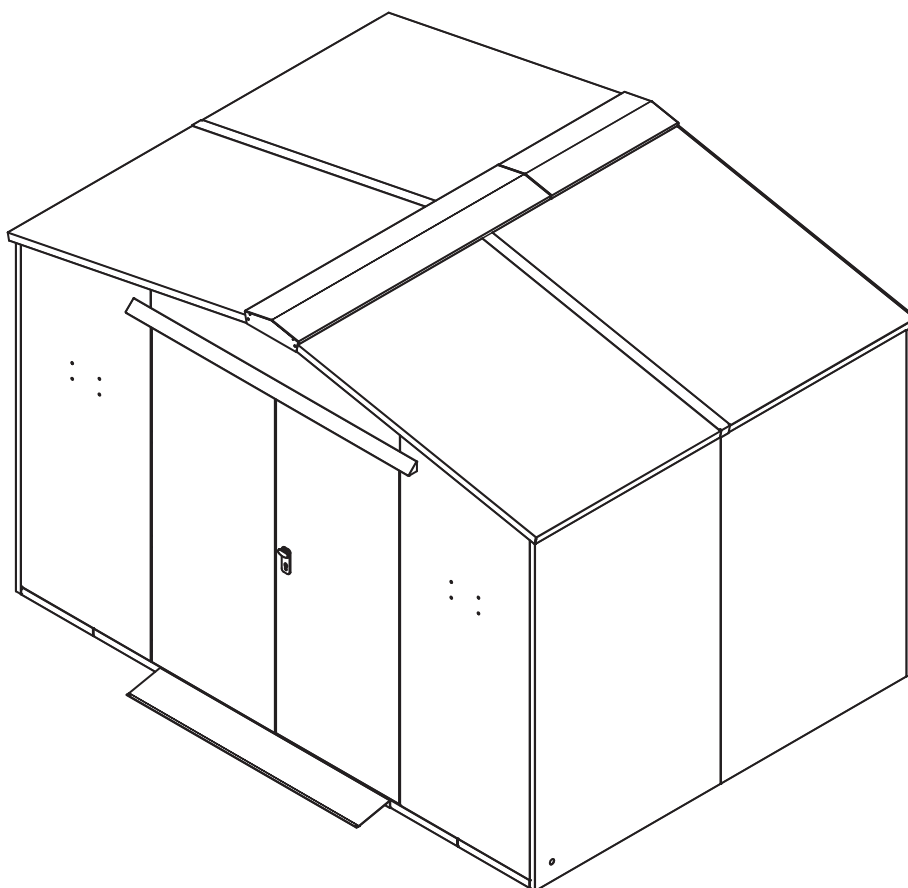

For maintenance instructions of this product visit www.asgardsss.co.uk